


The Perfect Solution:

Do you need a small building that can be used for your home based business? Maybe you dream of having your own workout studio, game room or home theater room. It also makes a perfect guest house for the occasional company or frequently visiting family members.

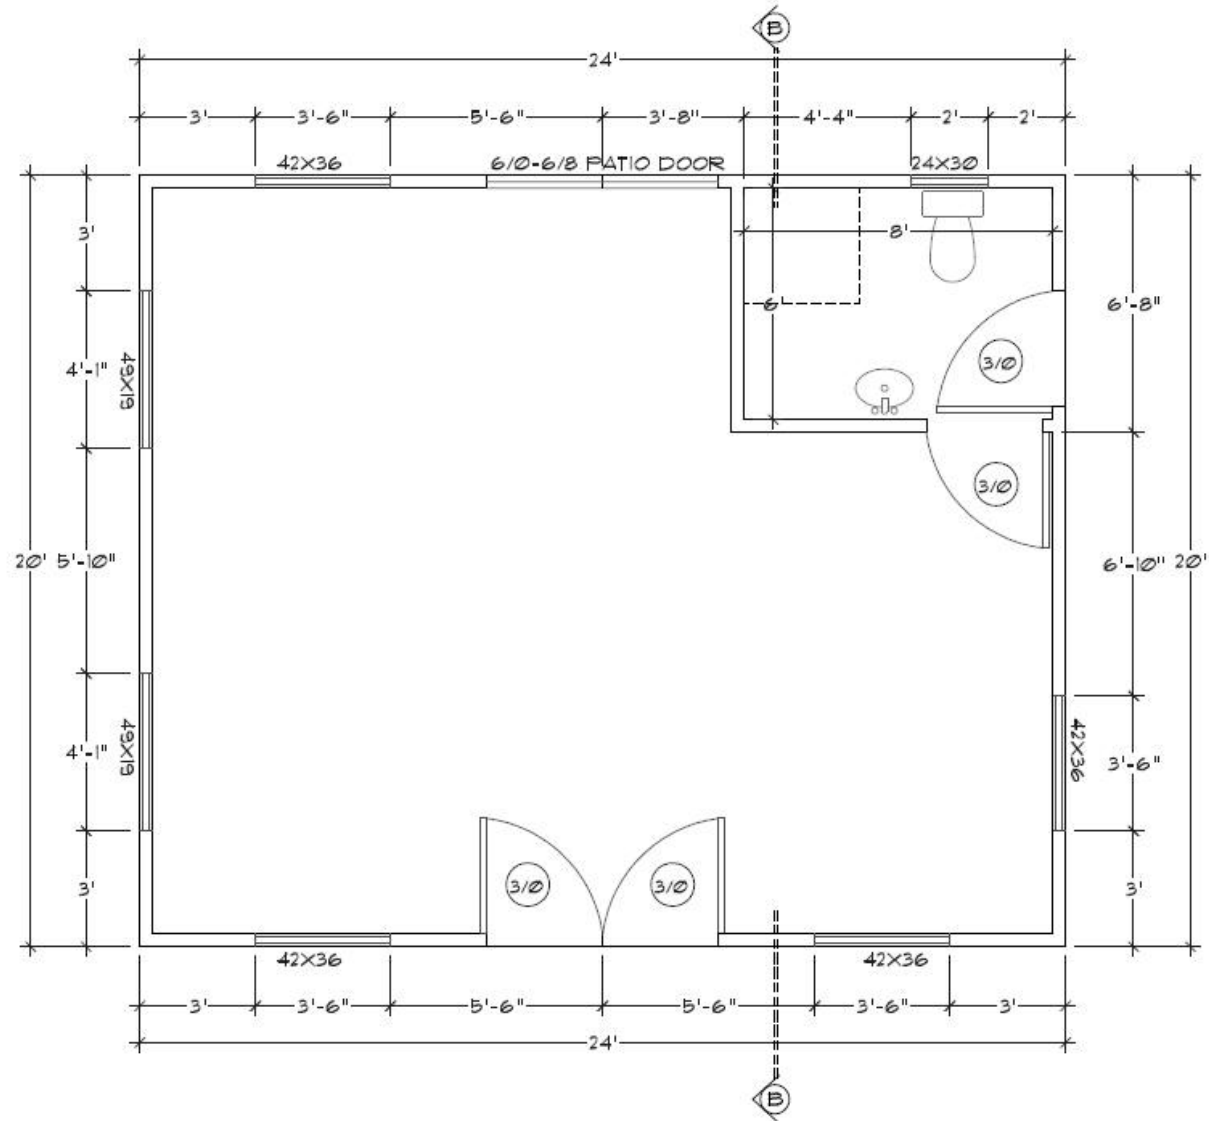

FLOOR PLAN

1/4" = 1'-0"

Valley Home
DEVELOPMENT
www.vhdonline.com

1064 Horizon Dr Suite
4 Fairfield, CA 94533

Tel: (707)429-3300
Fax: (707)429-3322

480sq.ft. Guesthouse
Concept plan

Sheet of



Drawn by:

Date:

Drawing No.

Checked by:

Scale:

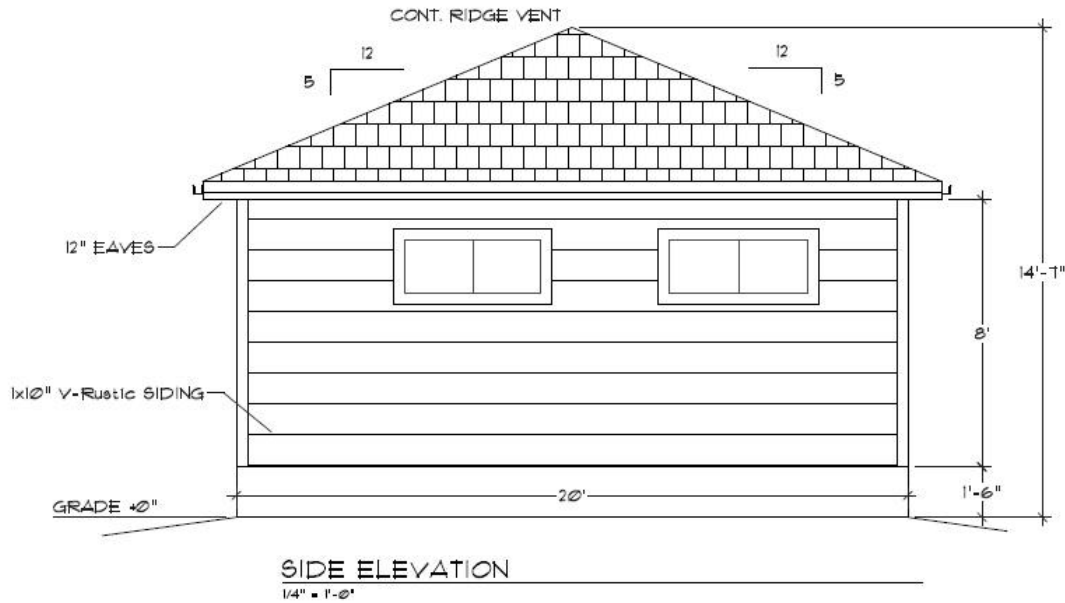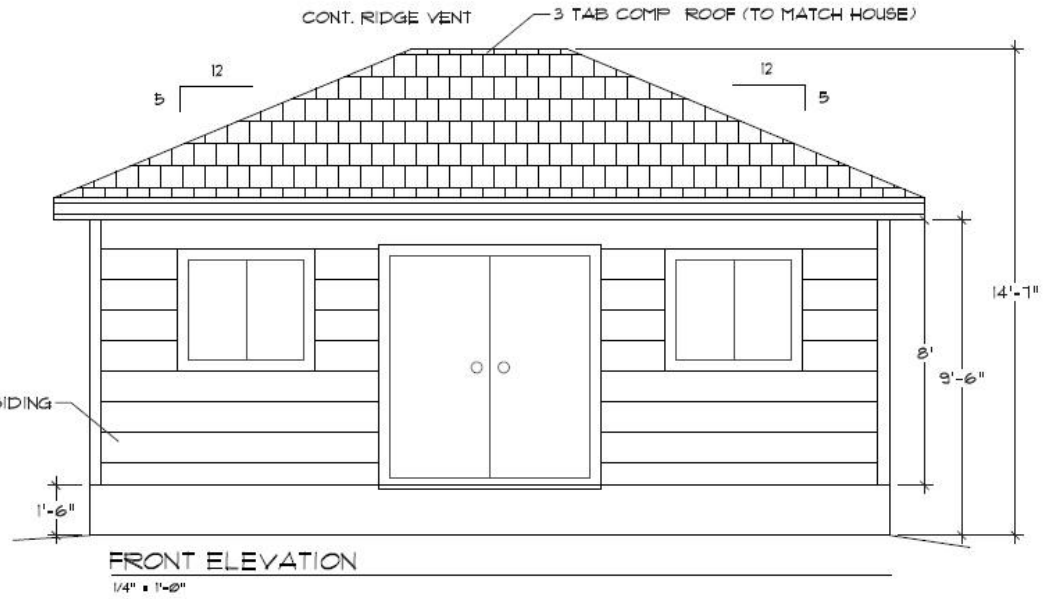

Valley Home
DEVELOPMENT
www.vhdonline.com

1064 Horizon Dr Suite
4 Fairfield, CA 94533
Tel: (707)429-3300
Fax: (707)429-3322

480sq.ft. Guesthouse
Concept plan

Sheet of

Drawn by:

Date:

Drawing No.

Checked by:

Scale: